


- Legend**
- Existing Pavement
 - Existing Building
 - Proposed Pavement
 - Proposed Landscaping
 - Proposed Sidewalk
 - Proposed Concrete Sidewalk/Island

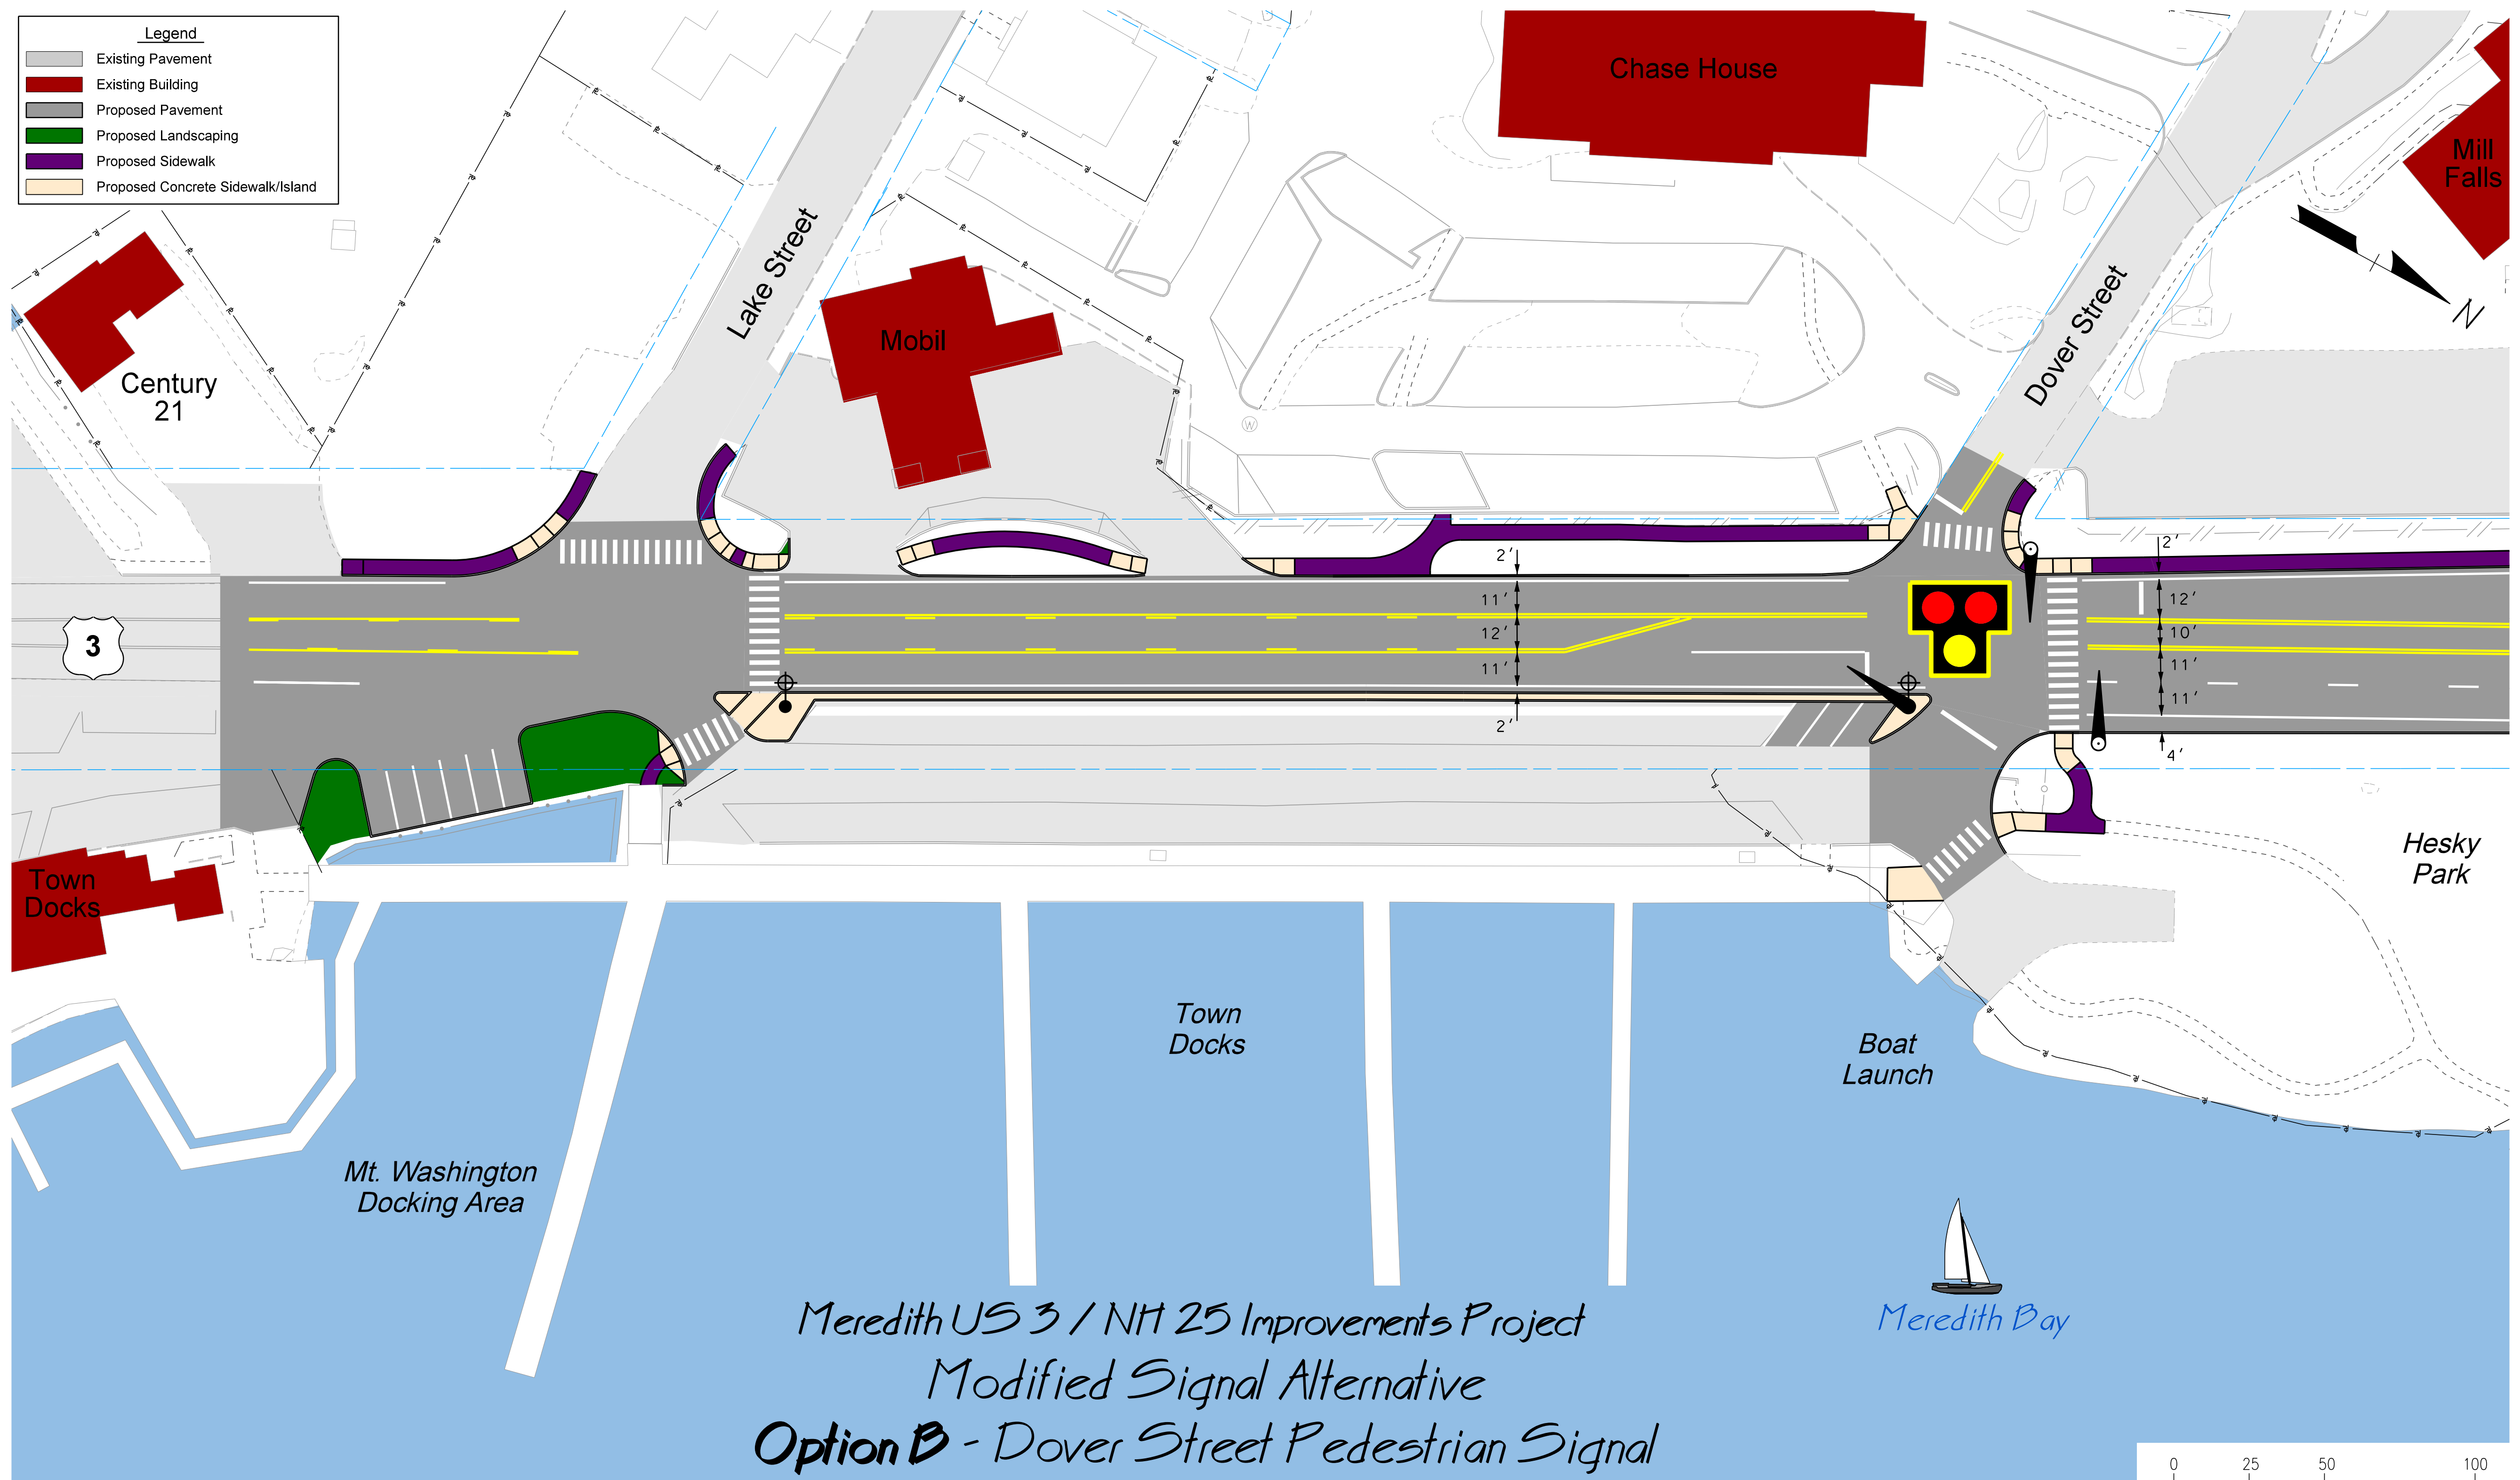

Meredith US 3 / NH 25 Improvements Project
 Modified Signal Alternative
Option B - Dover Street Pedestrian Signal
 January 2016