


- Legend**
- Existing Pavement
  - Existing Building
  - Proposed Pavement
  - Proposed Landscaping
  - Proposed Sidewalk
  - Proposed Concrete Sidewalk/Island

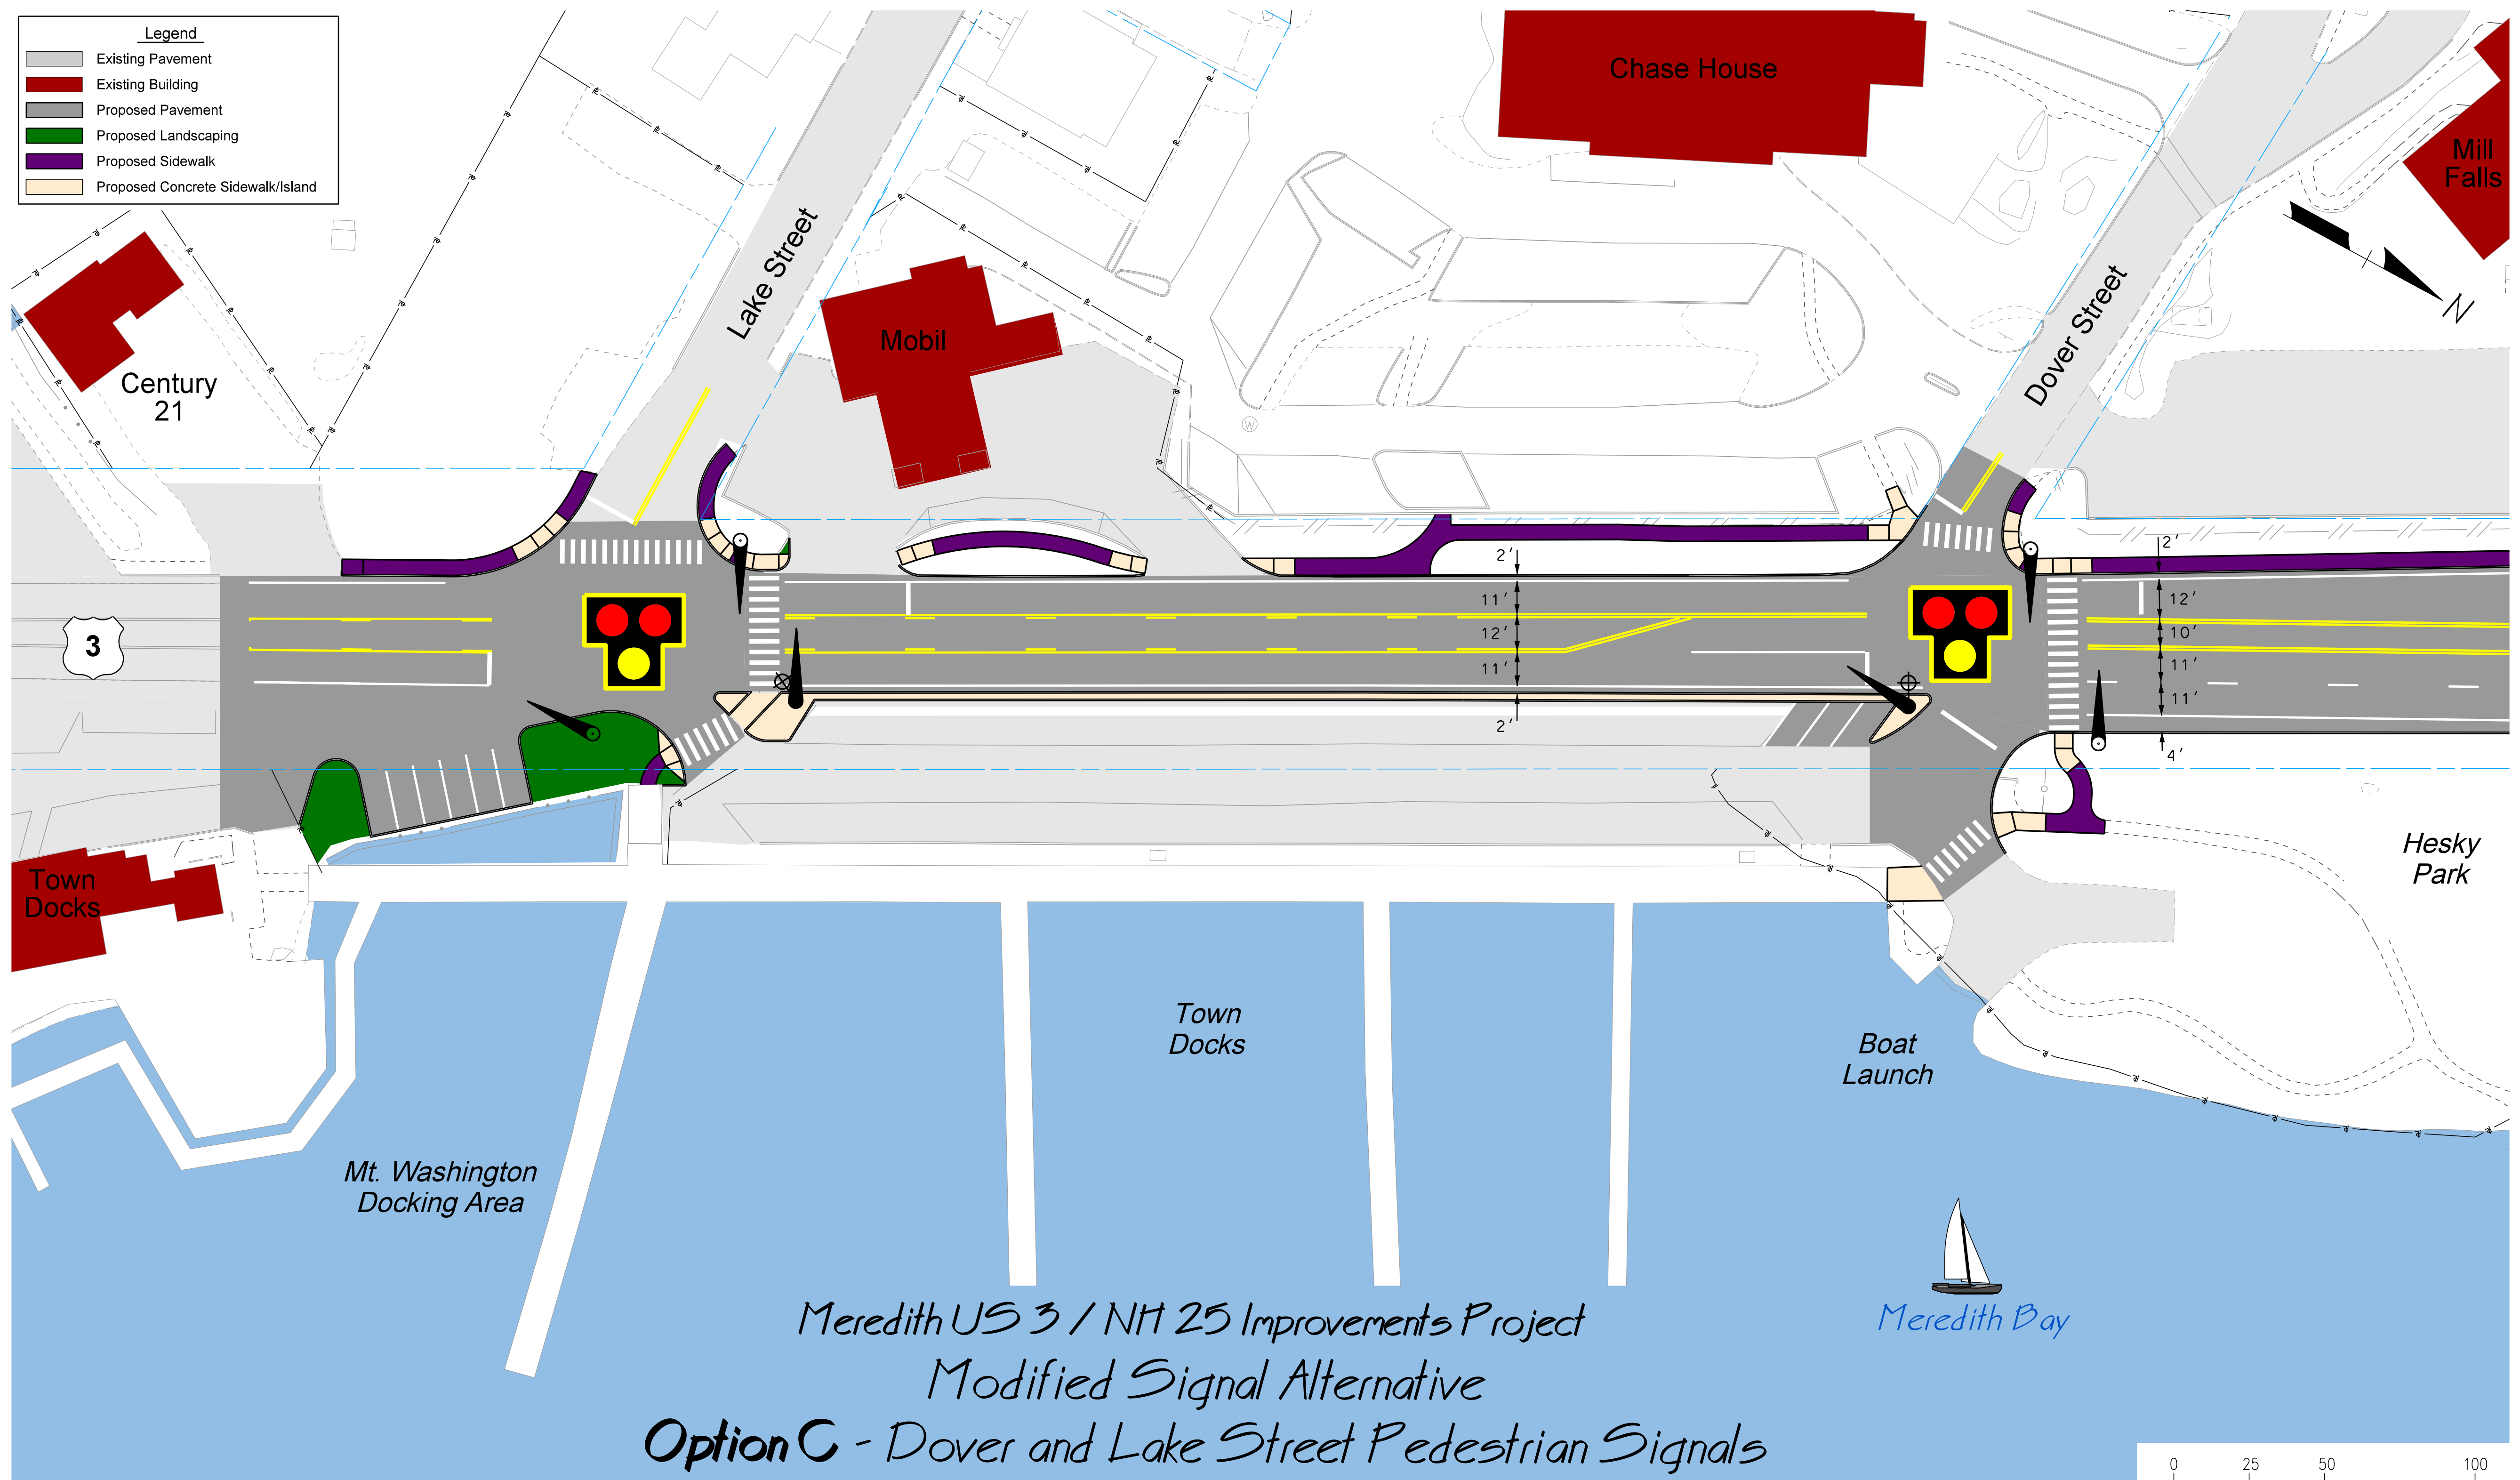

Meredith US 3 / NH 25 Improvements Project  
 Modified Signal Alternative  
**Option C - Dover and Lake Street Pedestrian Signals**  
 January 2016

